




葵青劇院 演藝廳 額外供電平面圖
Kwai Tsing Theatre Auditorium Power Outlet Plan

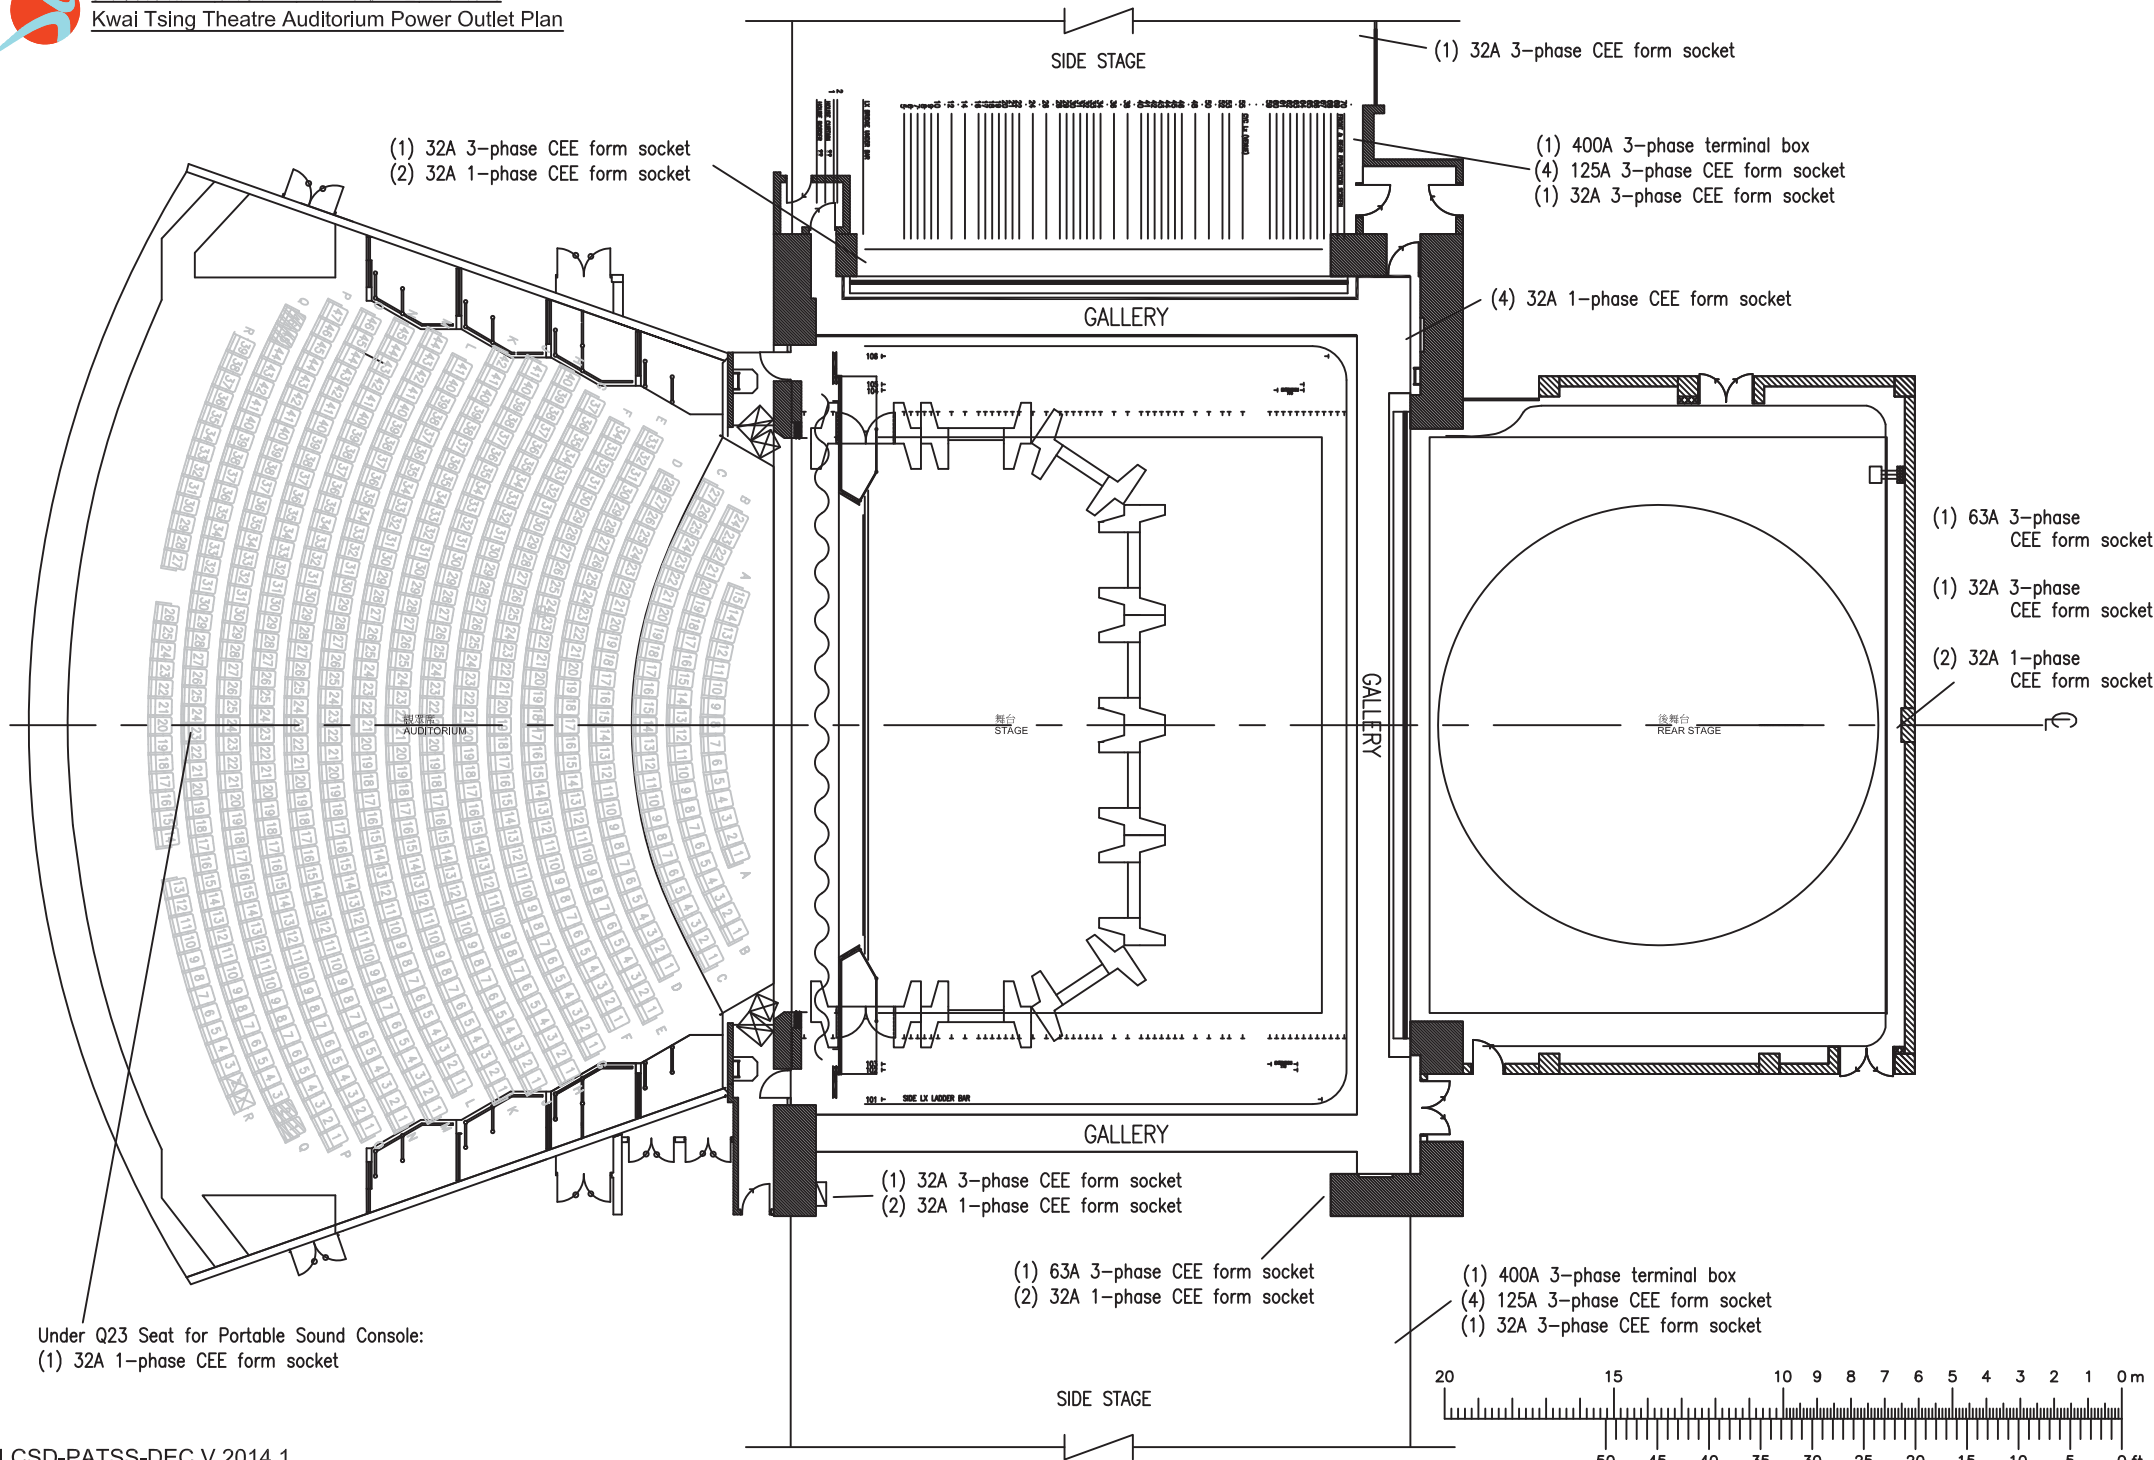

Under Q23 Seat for Portable Sound Console:
(1) 32A 1-phase CEE form socket