


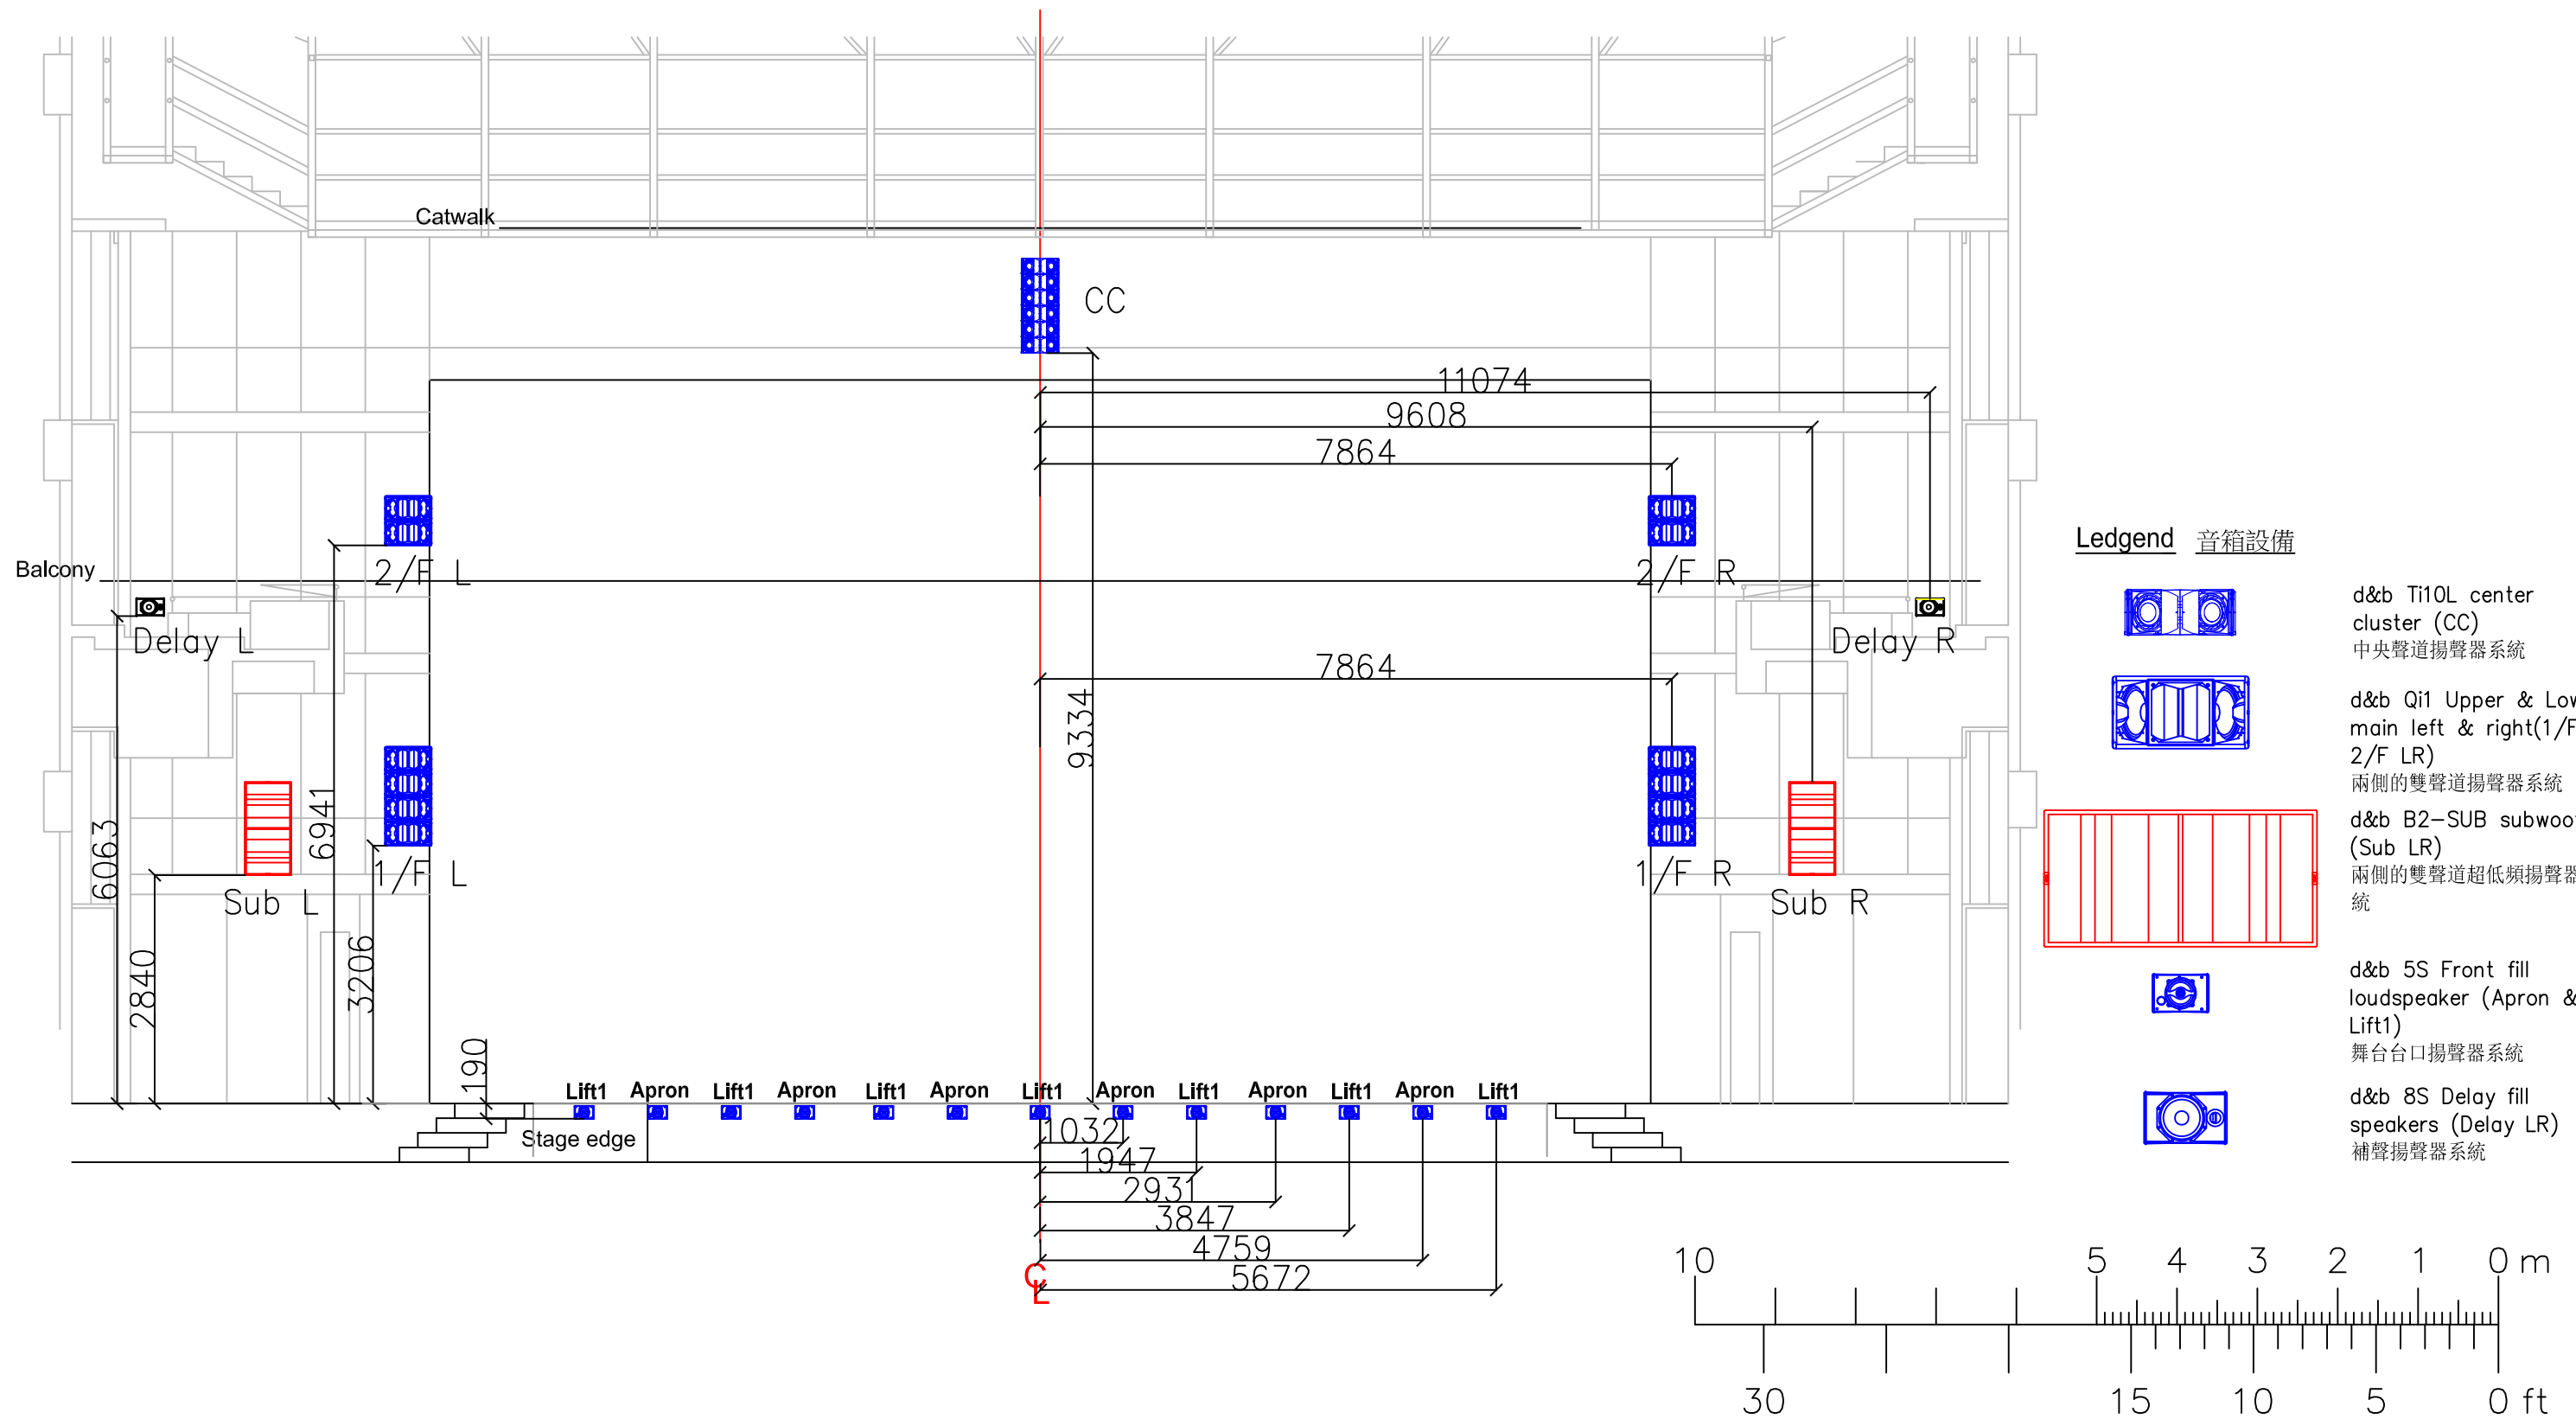

元朗劇院 - 音箱點位 正面圖


Yuen Long Theatre PA Speaker Position Elevation








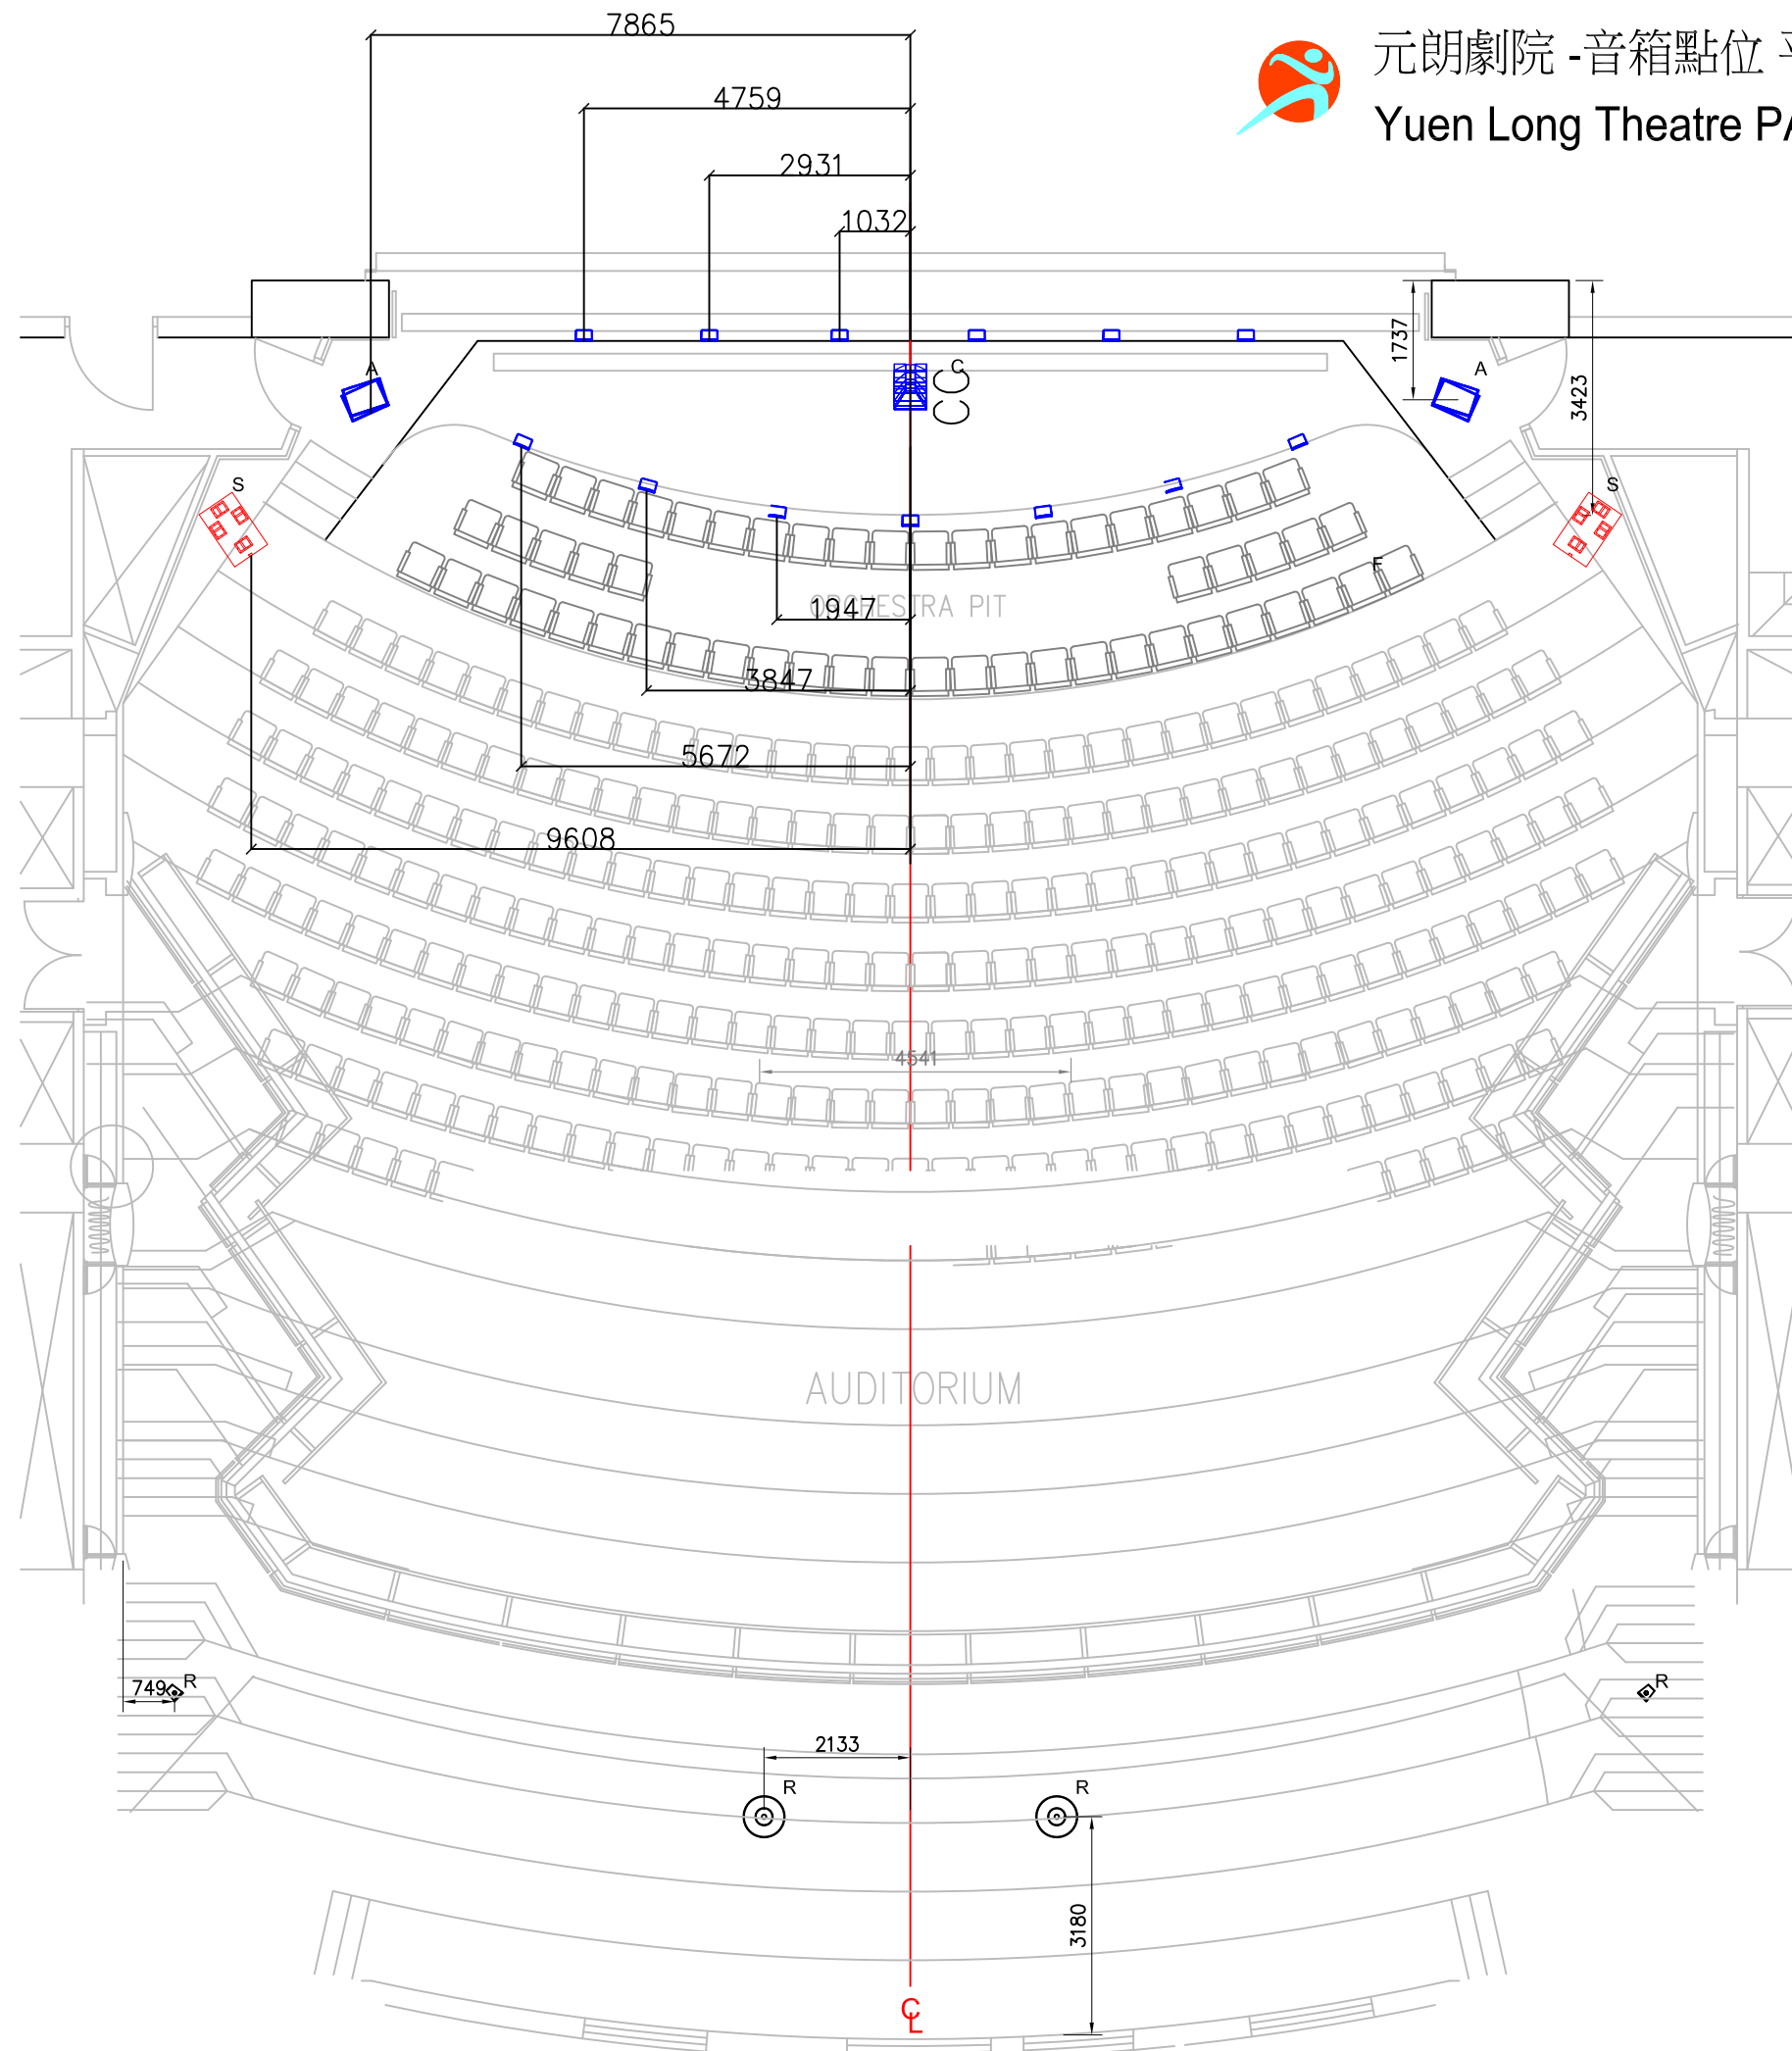

元朗劇院 - 音箱點位 平面圖



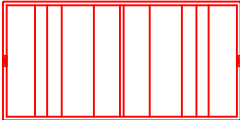


Yuen Long Theatre PA Speaker Position Gound Plan



Ledgend 音箱設備

-  d&b T110L center cluster (CC)  
中央聲道揚聲器系統
-  d&b Q1 Upper & Lower main left & right(1/F & 2/F LR)  
兩側的雙聲道揚聲器系統
-  d&b B2-SUB subwoofer (Sub LR)  
兩側的雙聲道超低頻揚聲器系統
-  d&b 5S Front fill loudspeaker (Apron & Lift1)  
舞台台口揚聲器系統
-  d&b 8S Delay fill speakers (Delay LR)  
補聲揚聲器系統

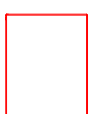Legend 音箱設備

-  d&b Ti10L center cluster (CC)  
中央聲道揚聲器系統
-  d&b Qi1 Upper & Lower main left & right(1/F & 2/F LR)  
兩側的雙聲道揚聲器系統
-  d&b B2-SUB subwoofer (Sub LR)  
兩側的雙聲道超低頻揚聲器系統
-  d&b 5S Front fill loudspeaker (Apron & Lift1)  
舞台台口揚聲器系統
-  d&b 8S Delay fill speakers (Delay LR)  
補聲揚聲器系統

